


D-03

Typical Roof Section Detail

1:5

DRAFT DESIGN DRAWINGS ONLY
 These drawings have been issued for the purpose of engineering design and review. They are not final drawings, these drawings are for use by the engineer only at a pre design phase

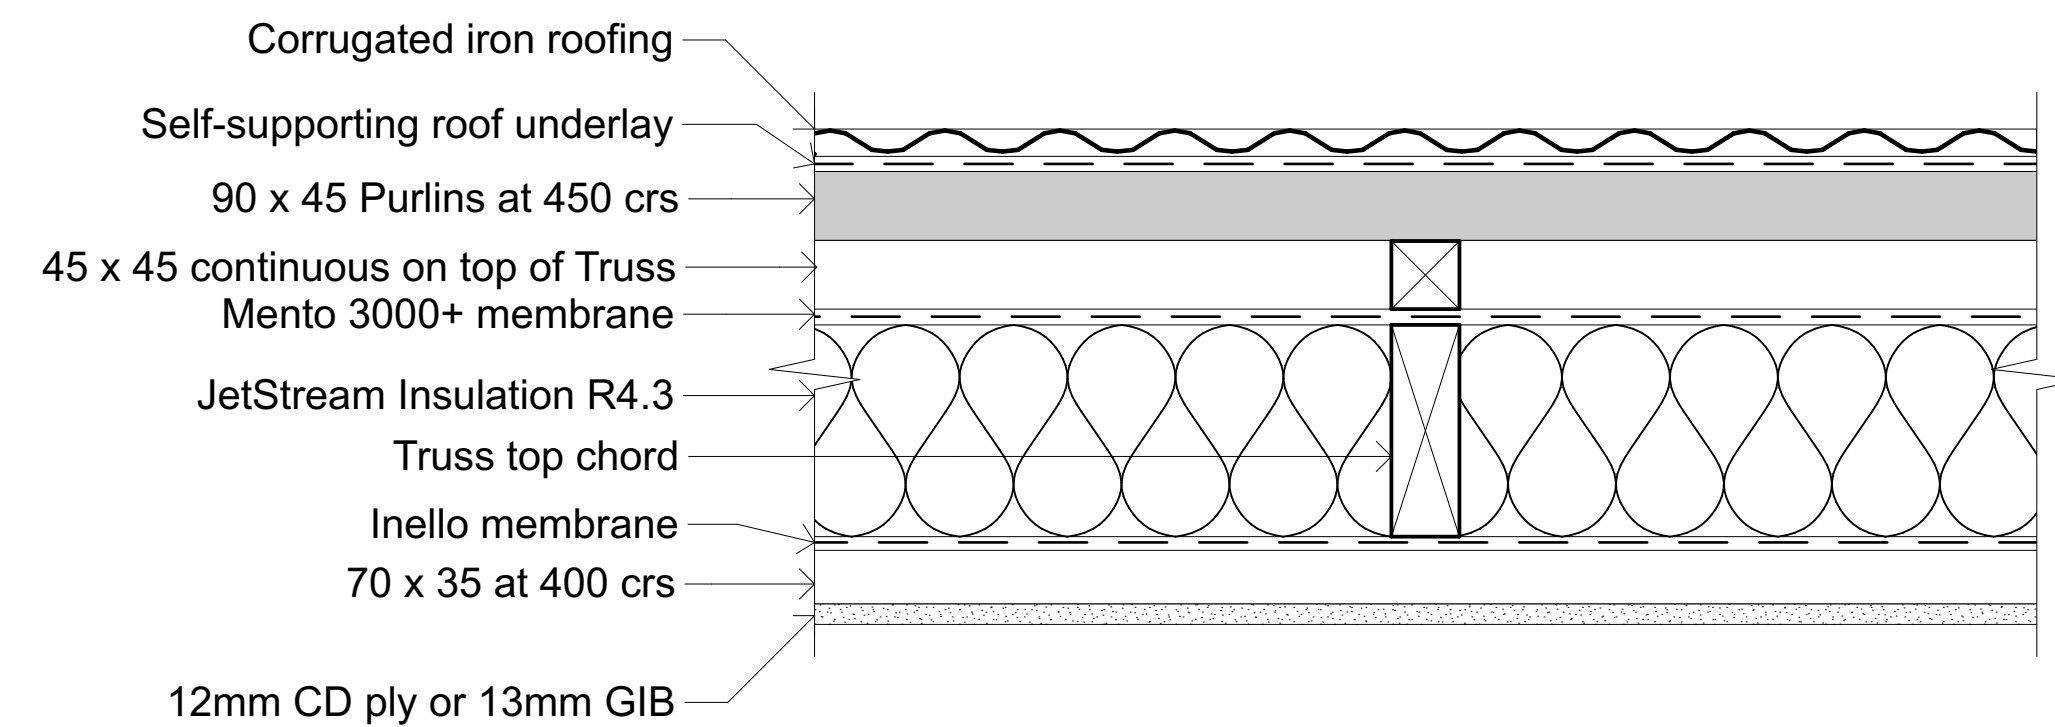

D-04

Typical Roof Plan Detail

1:5