


**D R A F T D E S I G N D R A W I N G S O N L Y**


These drawings have been issued for the purpose of engineering design and review. They are not final drawings, these drawings are for use by the engineer only at a pre design phase

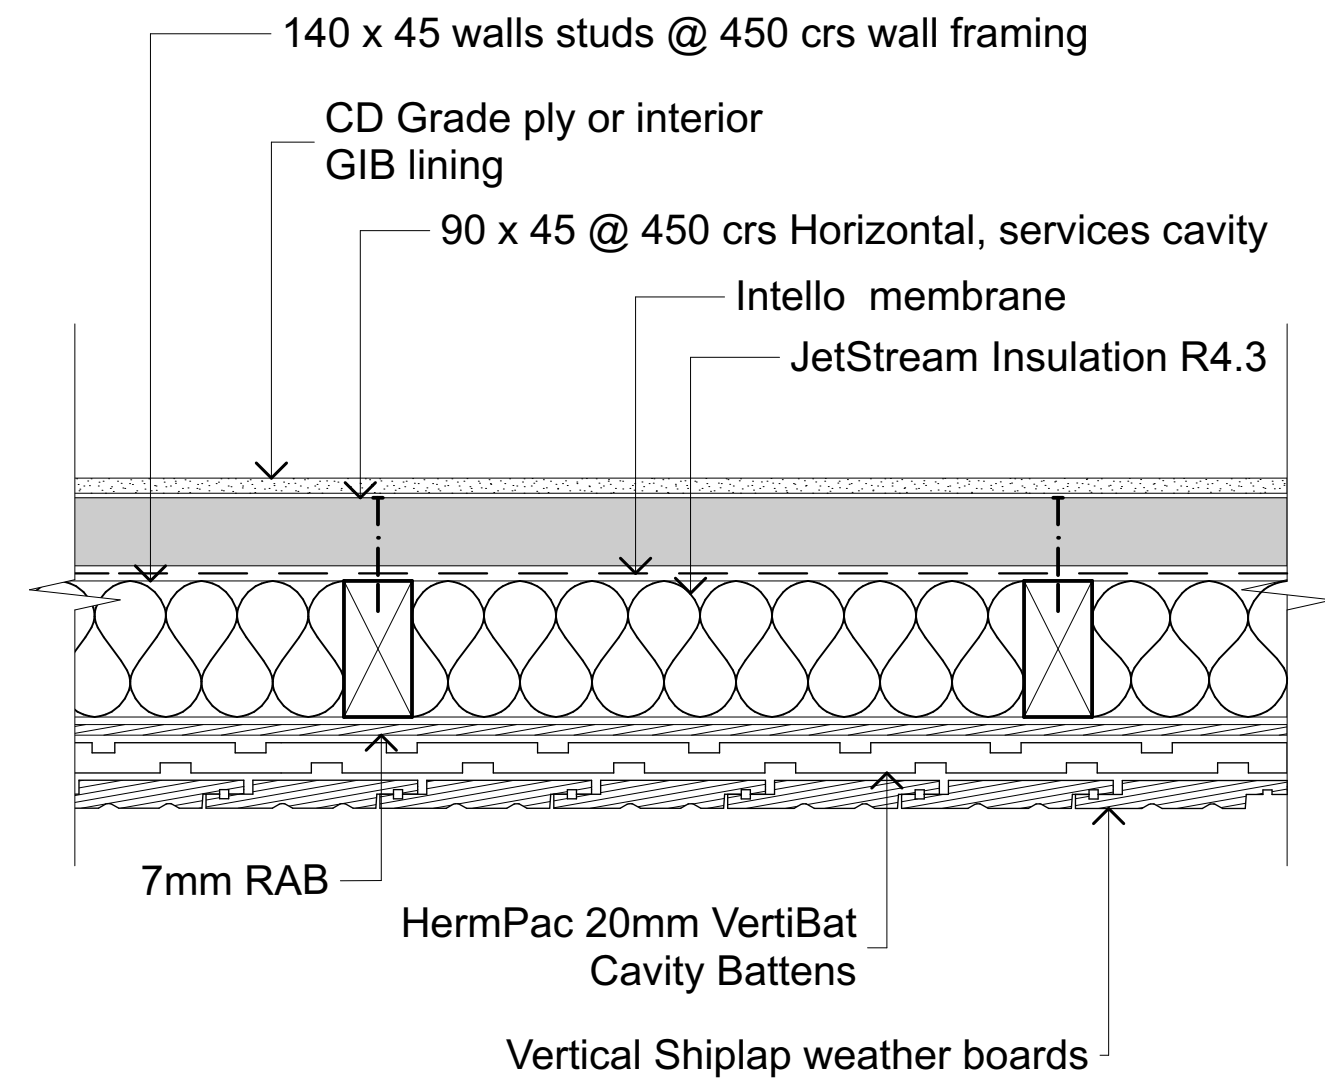

D-01

Typical Wall Plan Detail

1:5

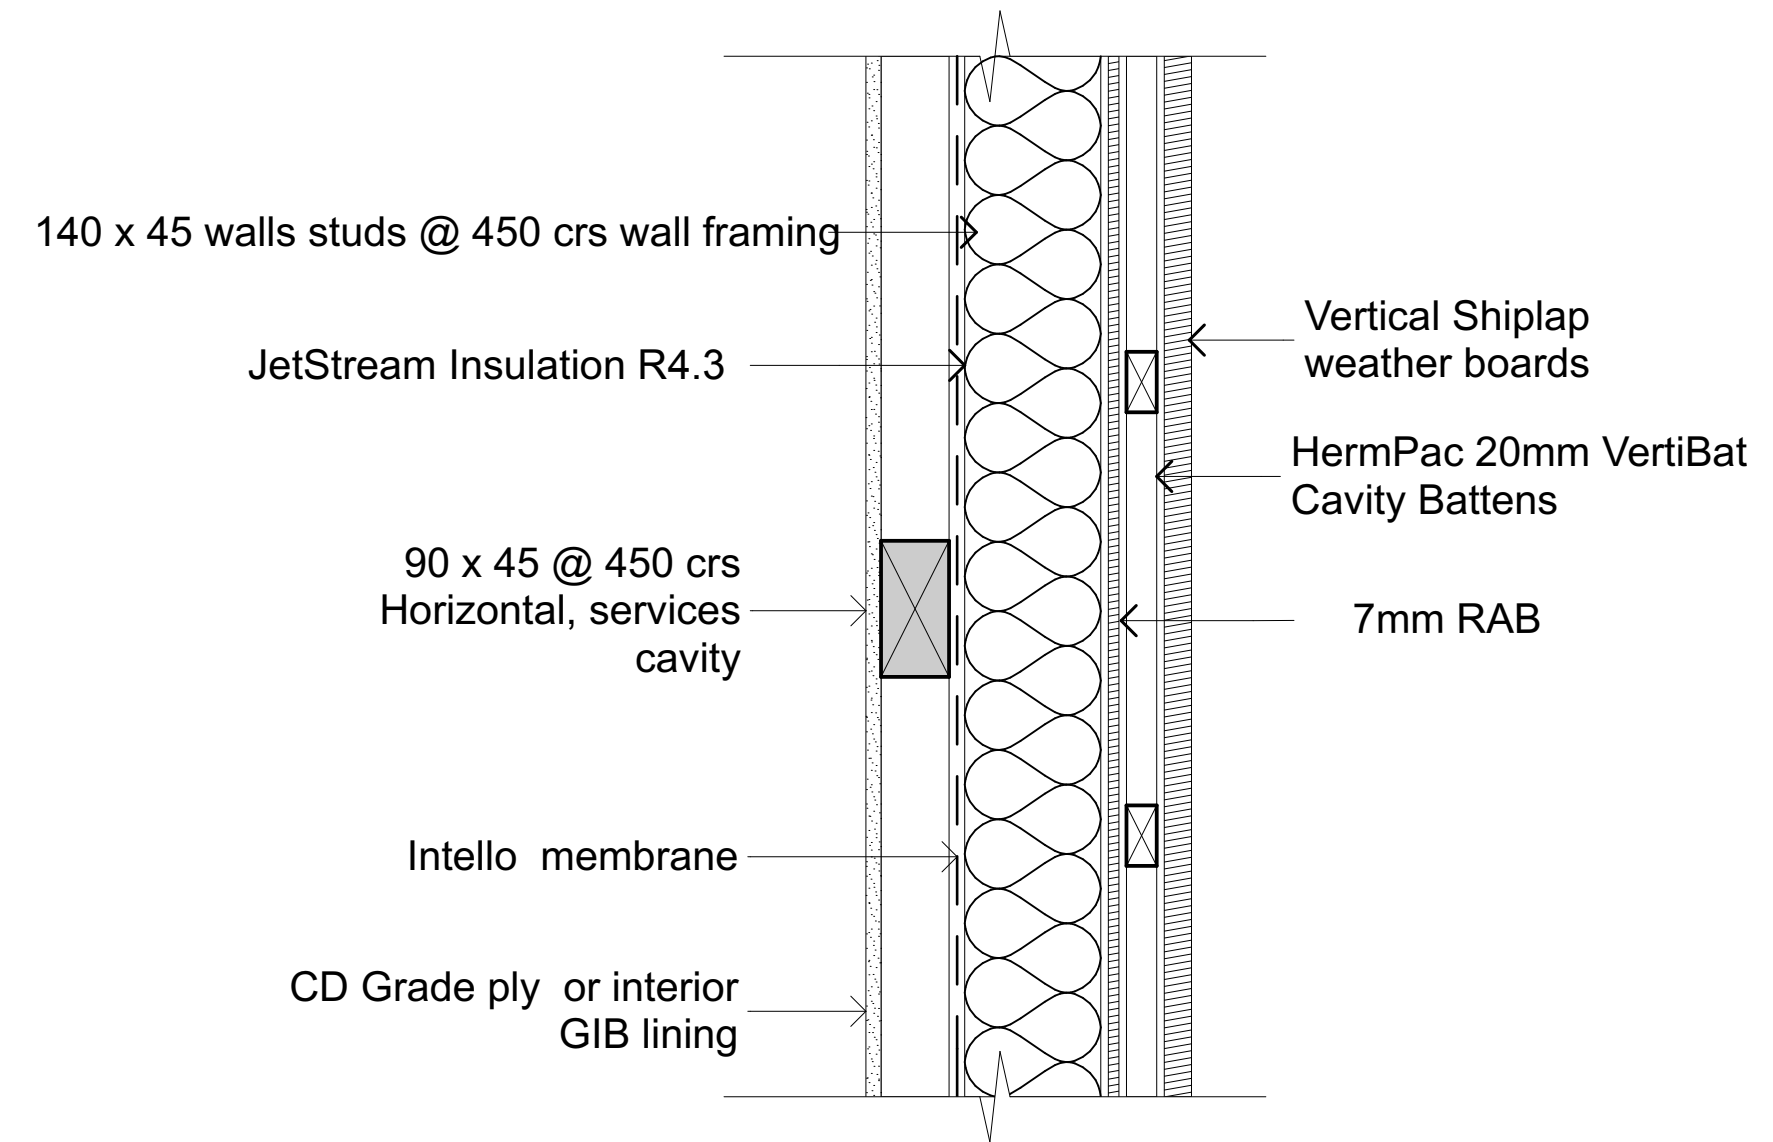

D-02

Typical Wall Section Detail

1:5