


D-03

Typical Roof Section Detail

1:5

**DRAFT DESIGN DRAWINGS ONLY**  
 These drawings have been issued for the purpose of engineering design and review. They are not final drawings, these drawings are for use by the engineer only at a pre design phase

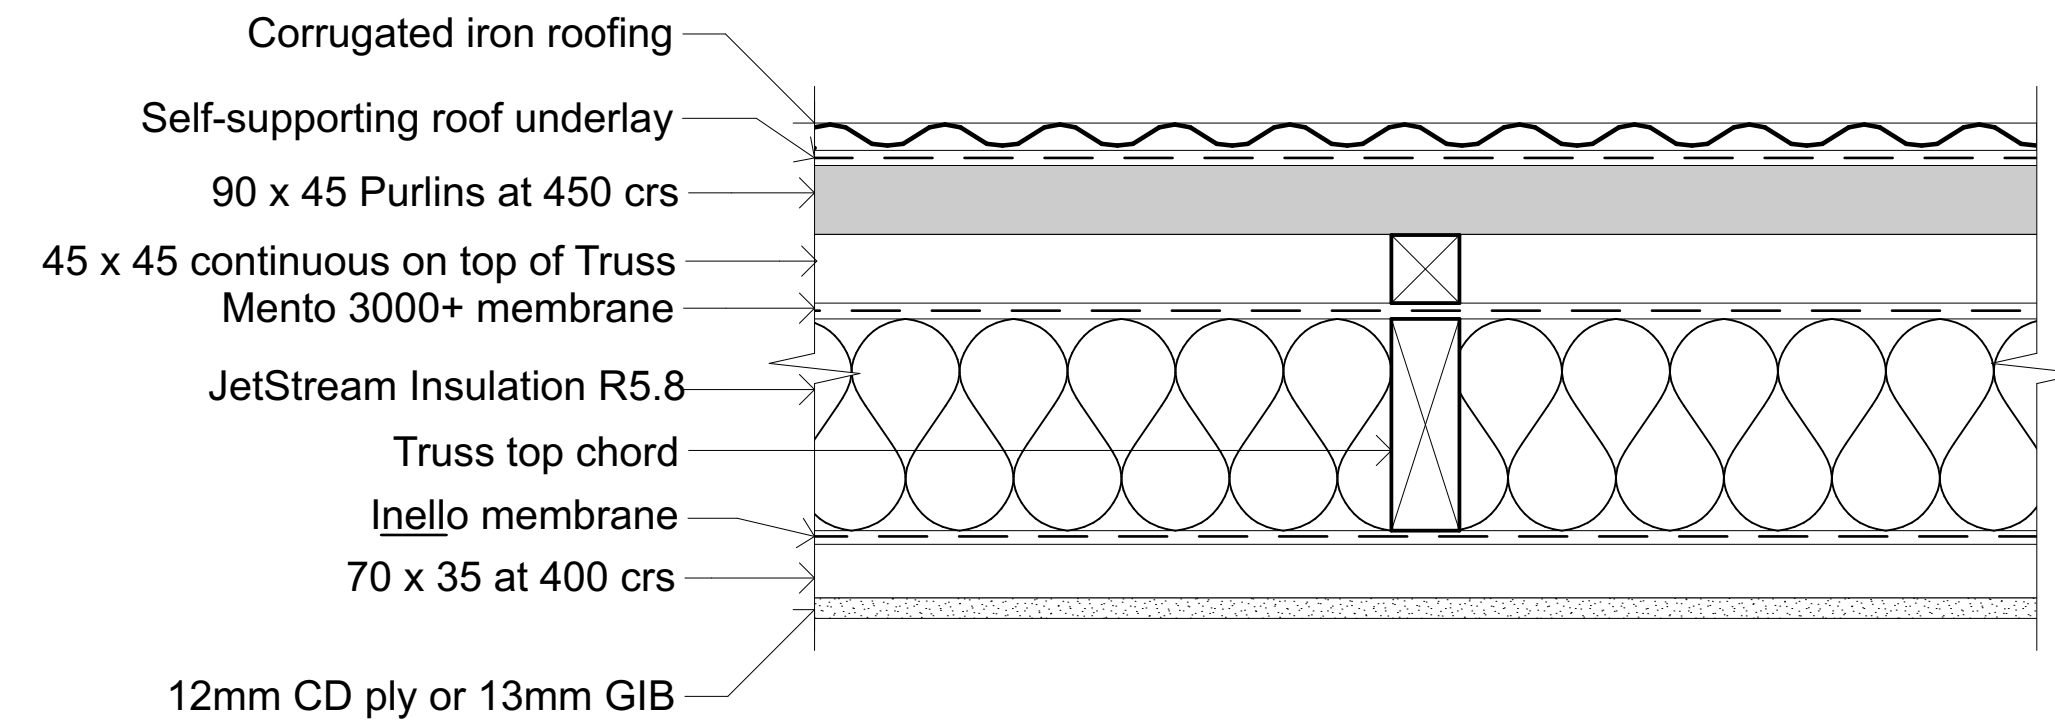

D-04

Typical Roof Plan Detail

1:5